

I HEREBY CERTIFY THAT THIS PLAN WAS PREPARED BY ME OR UNDER MY DIRECT SUPERVISION AND THAT I AM A DULY LICENSED PROFESSIONAL ENGINEER UNDER THE LAWS OF THE STATE OF MINNESOTA.

SIGNATURE: _____

Alex Popp
TYPE NAME

DATE: 10-11-23

LIC. NO: #####



CITY OF DULUTH
ENGINEERING DIVISION
411 W. 1ST ST. STE. 240
DULUTH, MN 55802

6th Ave

CITY PROJECT NO.: ----

STATE AID PROJECT NO.: ###


DRAWN BY: -

Layout

SHEET NO. 2 OF -

10/11/2023 9:00 PM

I:\PMU\ENGINEER\PROJECTS\2000-2499\2195-Overlay_6th_Ave_E..BTW_2ndST-AND_Mesaba_Ave\20-MAPS-GIS-DRAWINGS\23-ACAD-DRAWINGS\SHEETS\6thAveE_ptn_000-2

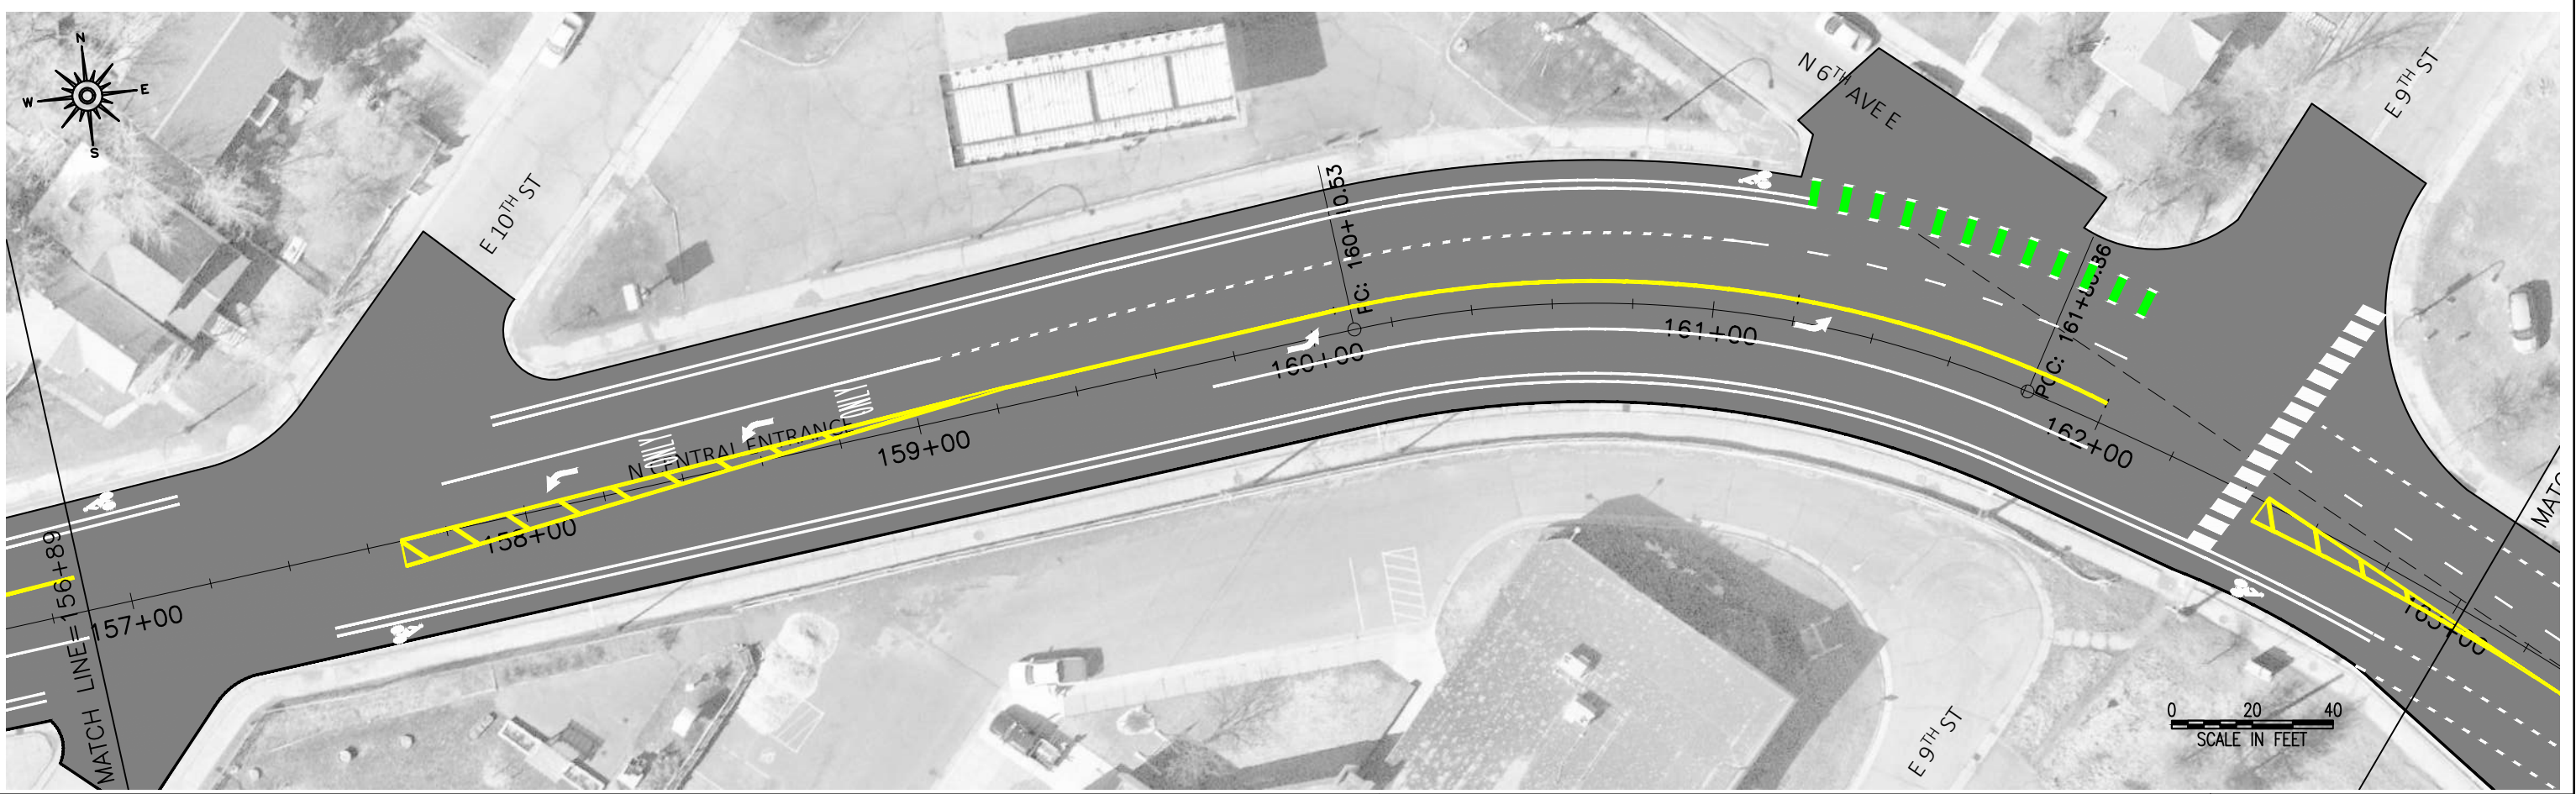

I HEREBY CERTIFY THAT THIS PLAN WAS PREPARED BY ME OR UNDER MY DIRECT SUPERVISION AND THAT I AM A DULY LICENSED PROFESSIONAL ENGINEER UNDER THE LAWS OF THE STATE OF MINNESOTA.

SIGNATURE: _____

Alex Popp
TYPE NAME

DATE: 10-11-23

LIC. NO: #####



CITY OF DULUTH
ENGINEERING DIVISION
411 W. 1ST ST. STE. 240
DULUTH, MN 55802

6th Ave

CITY PROJECT NO.: ----

STATE AID PROJECT NO.: ###



DRAWN BY: -

Layout

SHEET NO. 3 OF -

10/11/2023 9:01 PM

I:\PMU\ENGINEER\PROJECTS\2000-2499\2195-Overlay_6th_Ave_E..BTW_2ndST-AND_Mesaba_Ave\20-MAPS-GIS-DRAWINGS\23-ACAD-DRAWINGS\SHEETS\6thAveE_pn_000-2

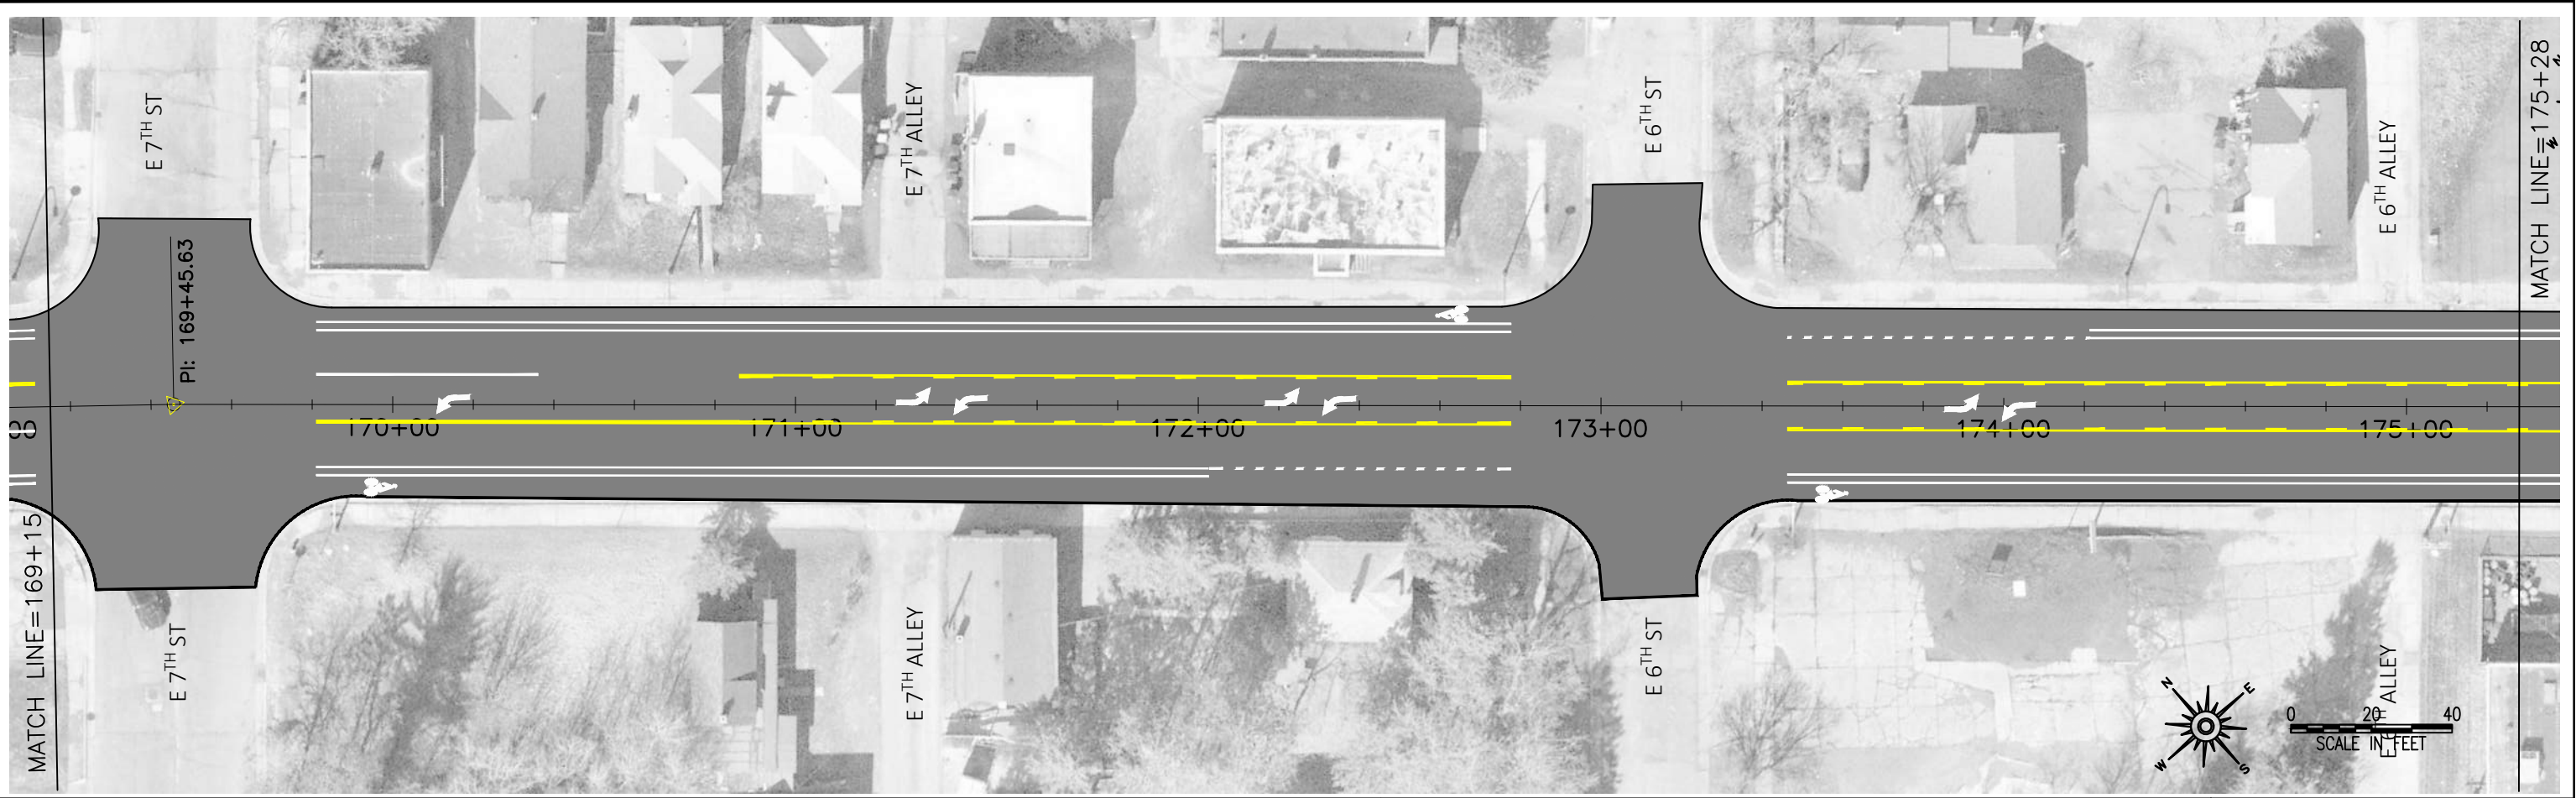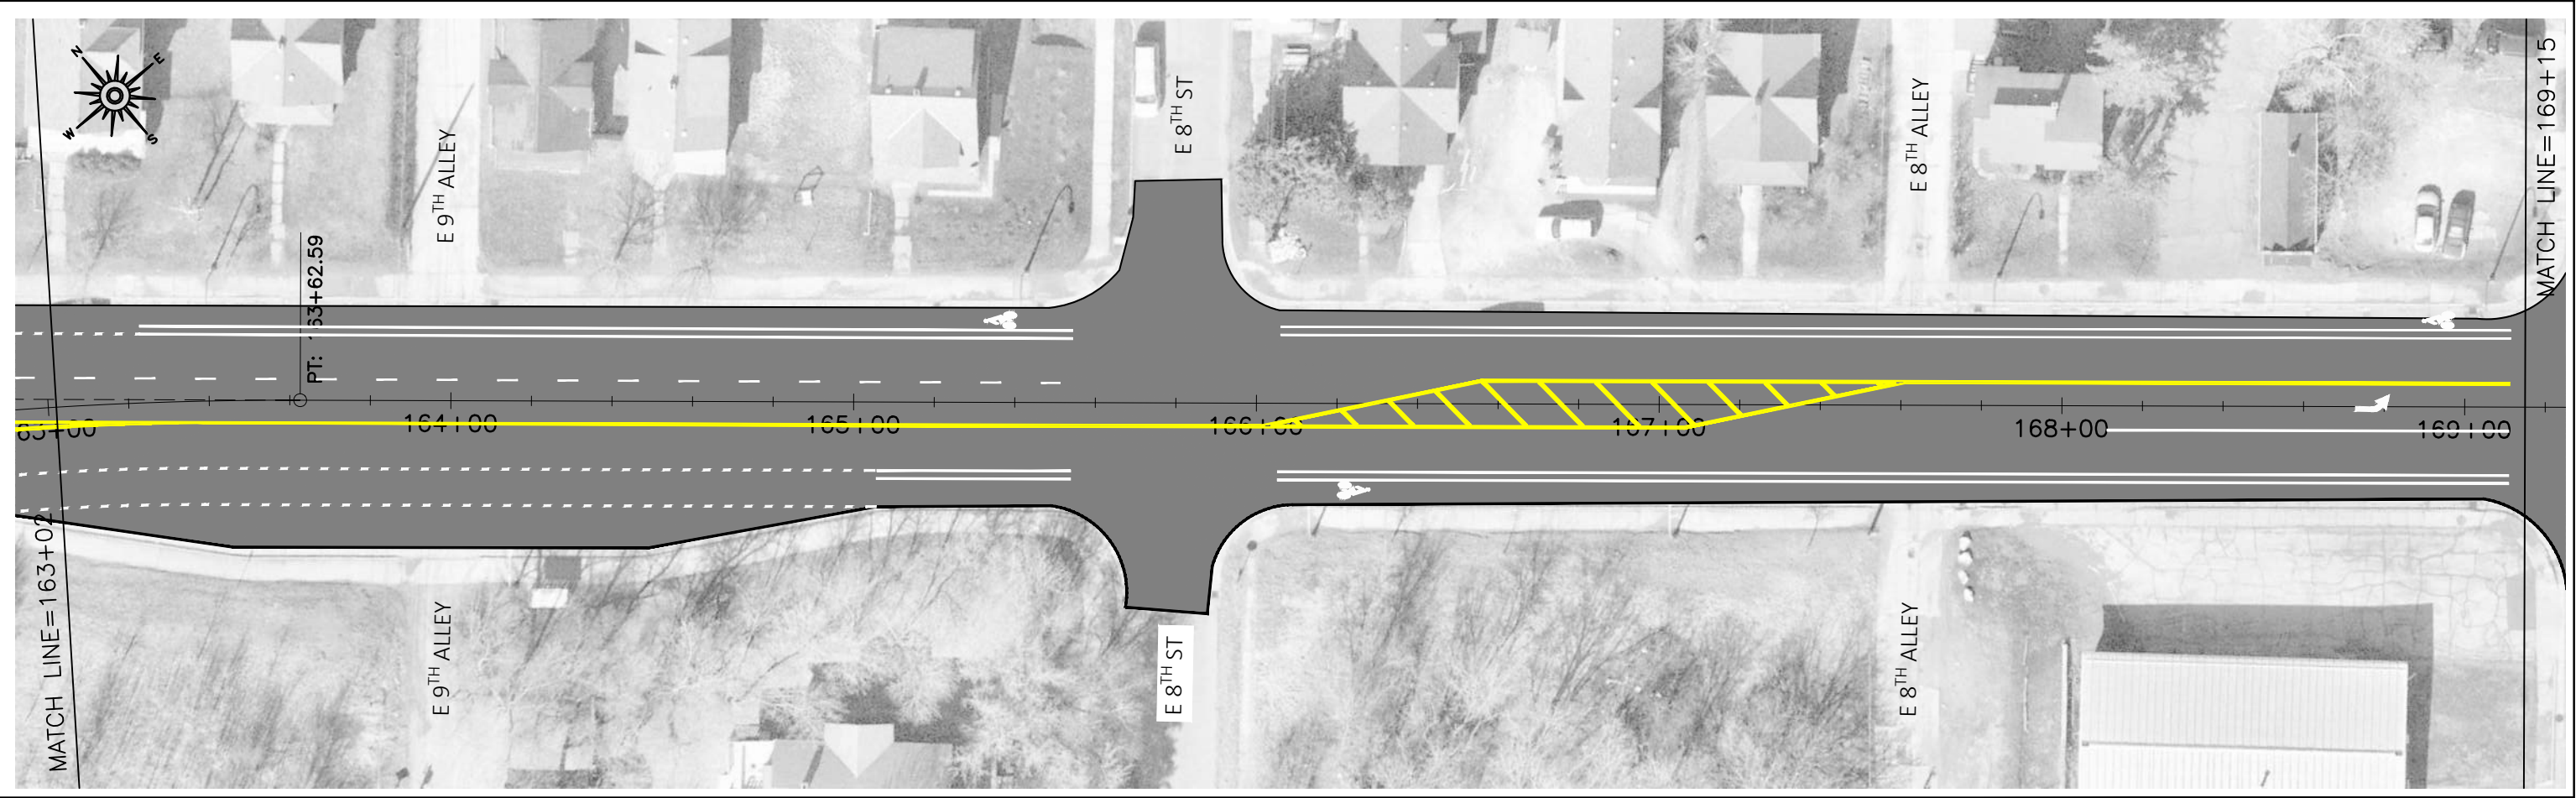

I HEREBY CERTIFY THAT THIS PLAN WAS PREPARED BY ME OR UNDER MY DIRECT SUPERVISION AND THAT I AM A DULY LICENSED PROFESSIONAL ENGINEER UNDER THE LAWS OF THE STATE OF MINNESOTA.

SIGNATURE: _____

Alex Popp
TYPE NAME

DATE: 10-11-23

LIC. NO: #####



CITY OF DULUTH
ENGINEERING DIVISION
411 W. 1ST ST. STE. 240
DULUTH, MN 55802

6th Ave

CITY PROJECT NO.: ----

STATE AID PROJECT NO.: ###

DRAWN BY: -

Layout

SHEET NO. 4 OF -

MATCH LINE=163+02

PT: 53+62.59

PI: 169+45.63


MATCH LINE=169+15

MATCH LINE=169+15

MATCH LINE=175+28

10/11/2023 9:02 PM

I:\PMU\ENGINEER\PROJECTS\2000-2499\2195-Overlay_6th_Ave_E..BTW_2ndST-AND_Mesaba_Ave\20-MAPS-GIS-DRAWINGS\23-ACAD-DRAWINGS\SHEETS\6thAveE_ptm_000-2

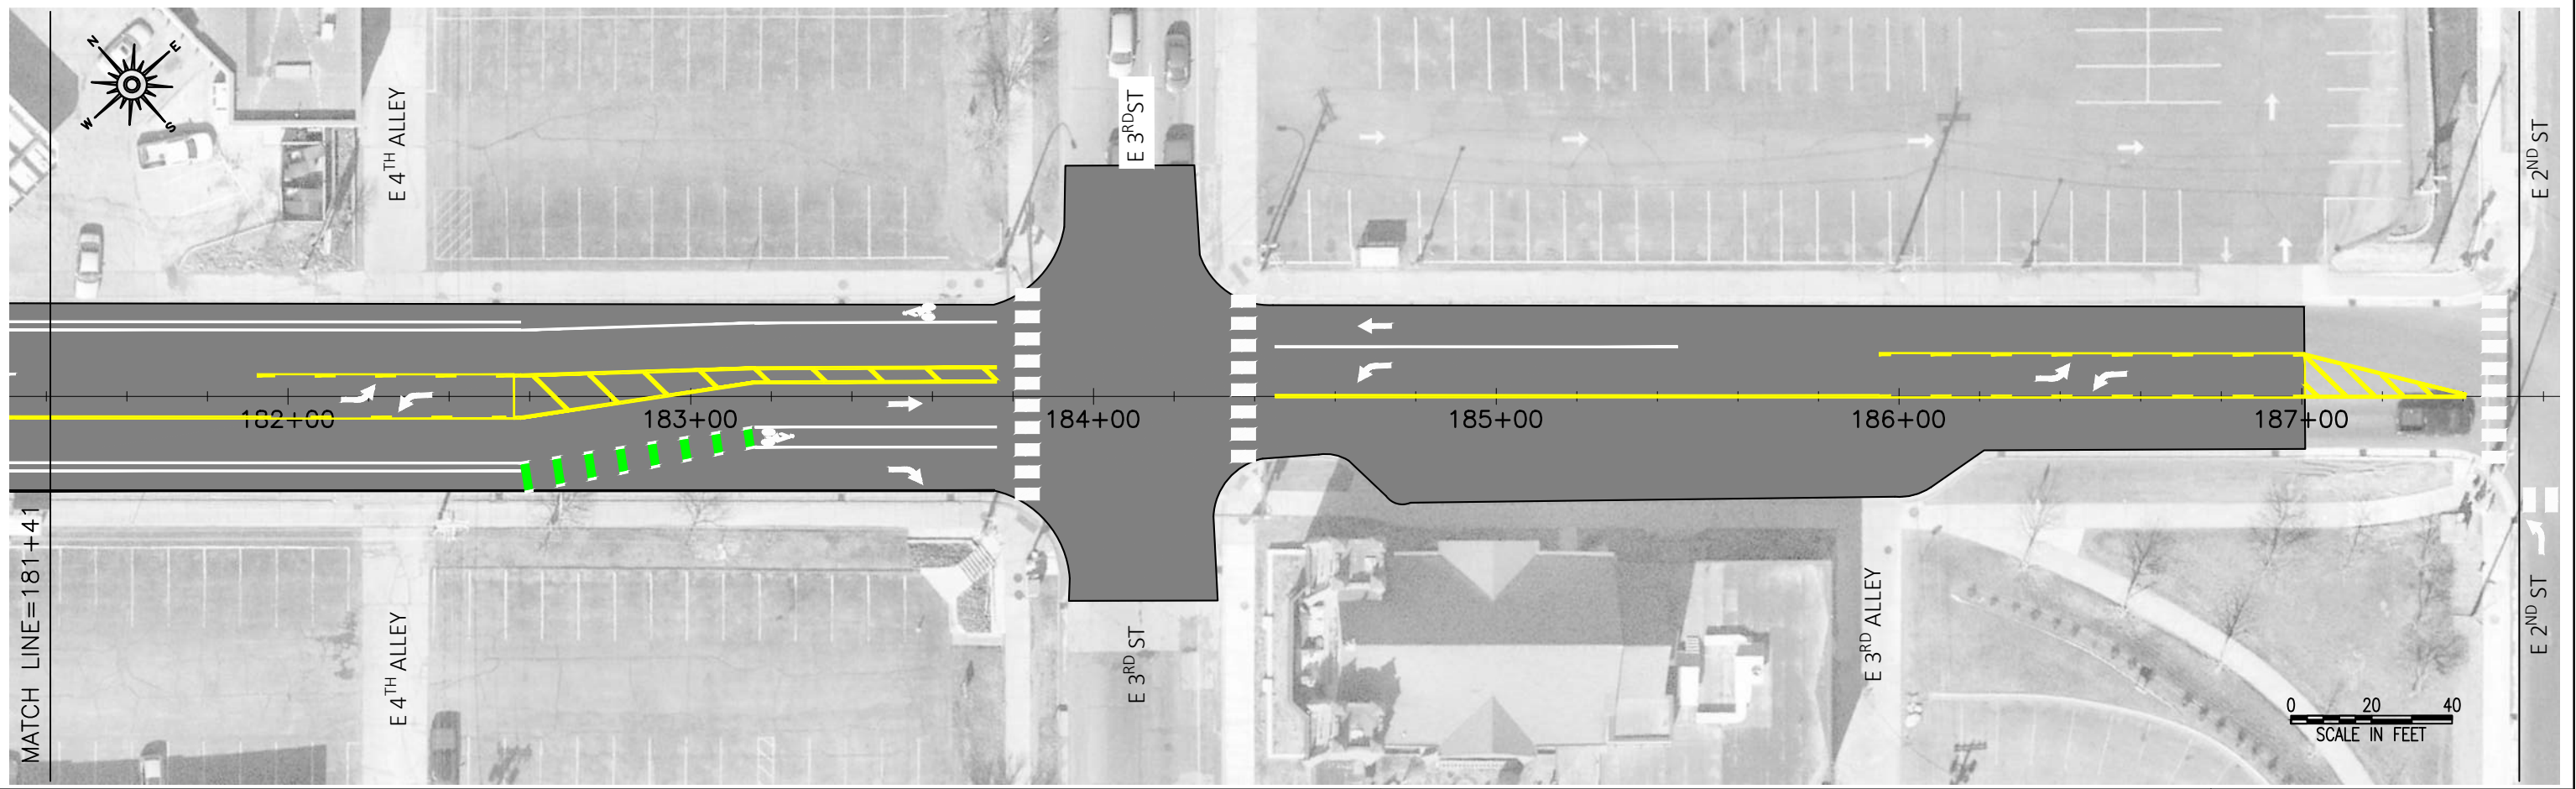

I HEREBY CERTIFY THAT THIS PLAN WAS PREPARED BY ME OR UNDER MY DIRECT SUPERVISION AND THAT I AM A DULY LICENSED PROFESSIONAL ENGINEER UNDER THE LAWS OF THE STATE OF MINNESOTA.

SIGNATURE: _____

Alex Popp
TYPE NAME

DATE: 10-11-23

LIC. NO: #####



CITY OF DULUTH
ENGINEERING DIVISION
411 W. 1ST ST. STE. 240
DULUTH, MN 55802

6th Ave



CITY PROJECT NO.: ----

STATE AID PROJECT NO.: ###

DRAWN BY: -

Layout

SHEET NO. 1 OF -

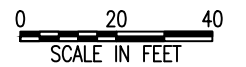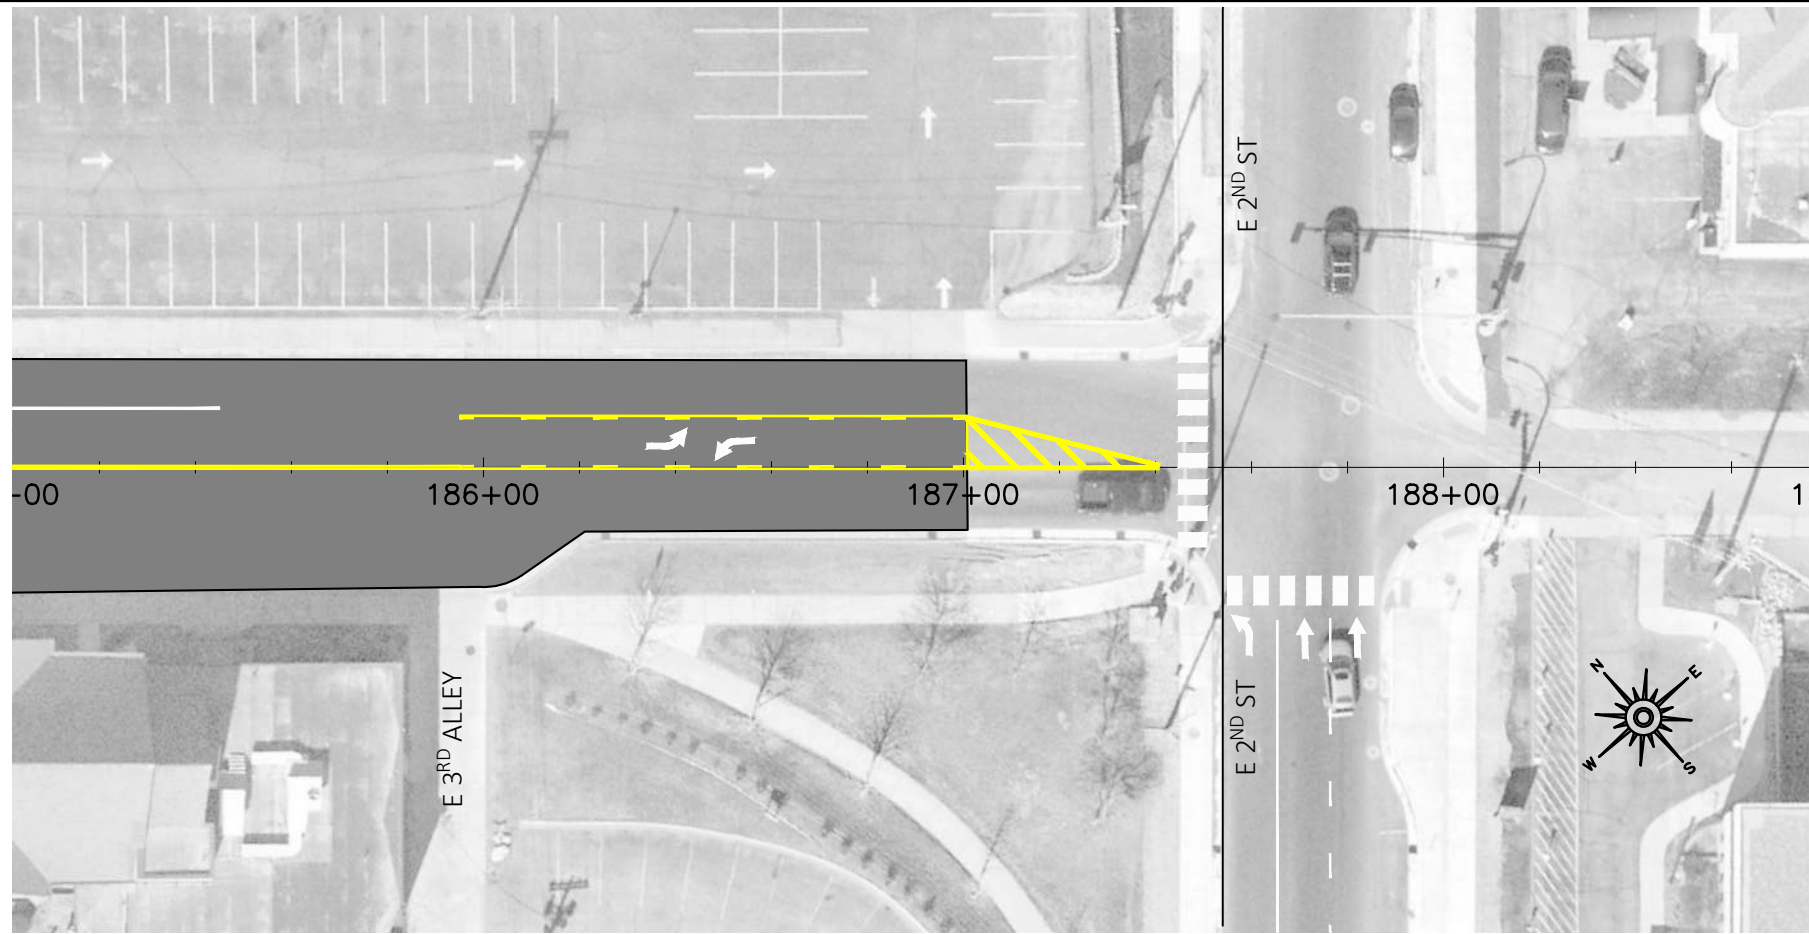

I HEREBY CERTIFY THAT THIS PLAN WAS PREPARED BY ME OR UNDER MY DIRECT SUPERVISION AND THAT I AM A DULY LICENSED PROFESSIONAL ENGINEER UNDER THE LAWS OF THE STATE OF MINNESOTA.

SIGNATURE: _____

Alex Popp
TYPE NAME

DATE: 10-11-23

LIC. NO: #####



CITY OF DULUTH
ENGINEERING DIVISION
411 W. 1ST ST. STE. 240
DULUTH, MN 55802

6th Ave

CITY PROJECT NO.: ----

STATE AID PROJECT NO.: ###

DRAWN BY: -

Layout

SHEET NO. 5 OF -